


Legend

- Proposed Sanitary Sewer
- Existing Sanitary Sewer

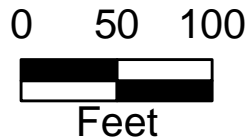

3

**Capital Improvement Program
Western Virginia Water Authority**

Project: Jefferson Hills Pump Station Removal


Total Length: 420 Ft

Date: March 27, 2008

File Name: JeffersonHillsPumpRemoval.pdf




WESTERN VIRGINIA
WATER AUTHORITY

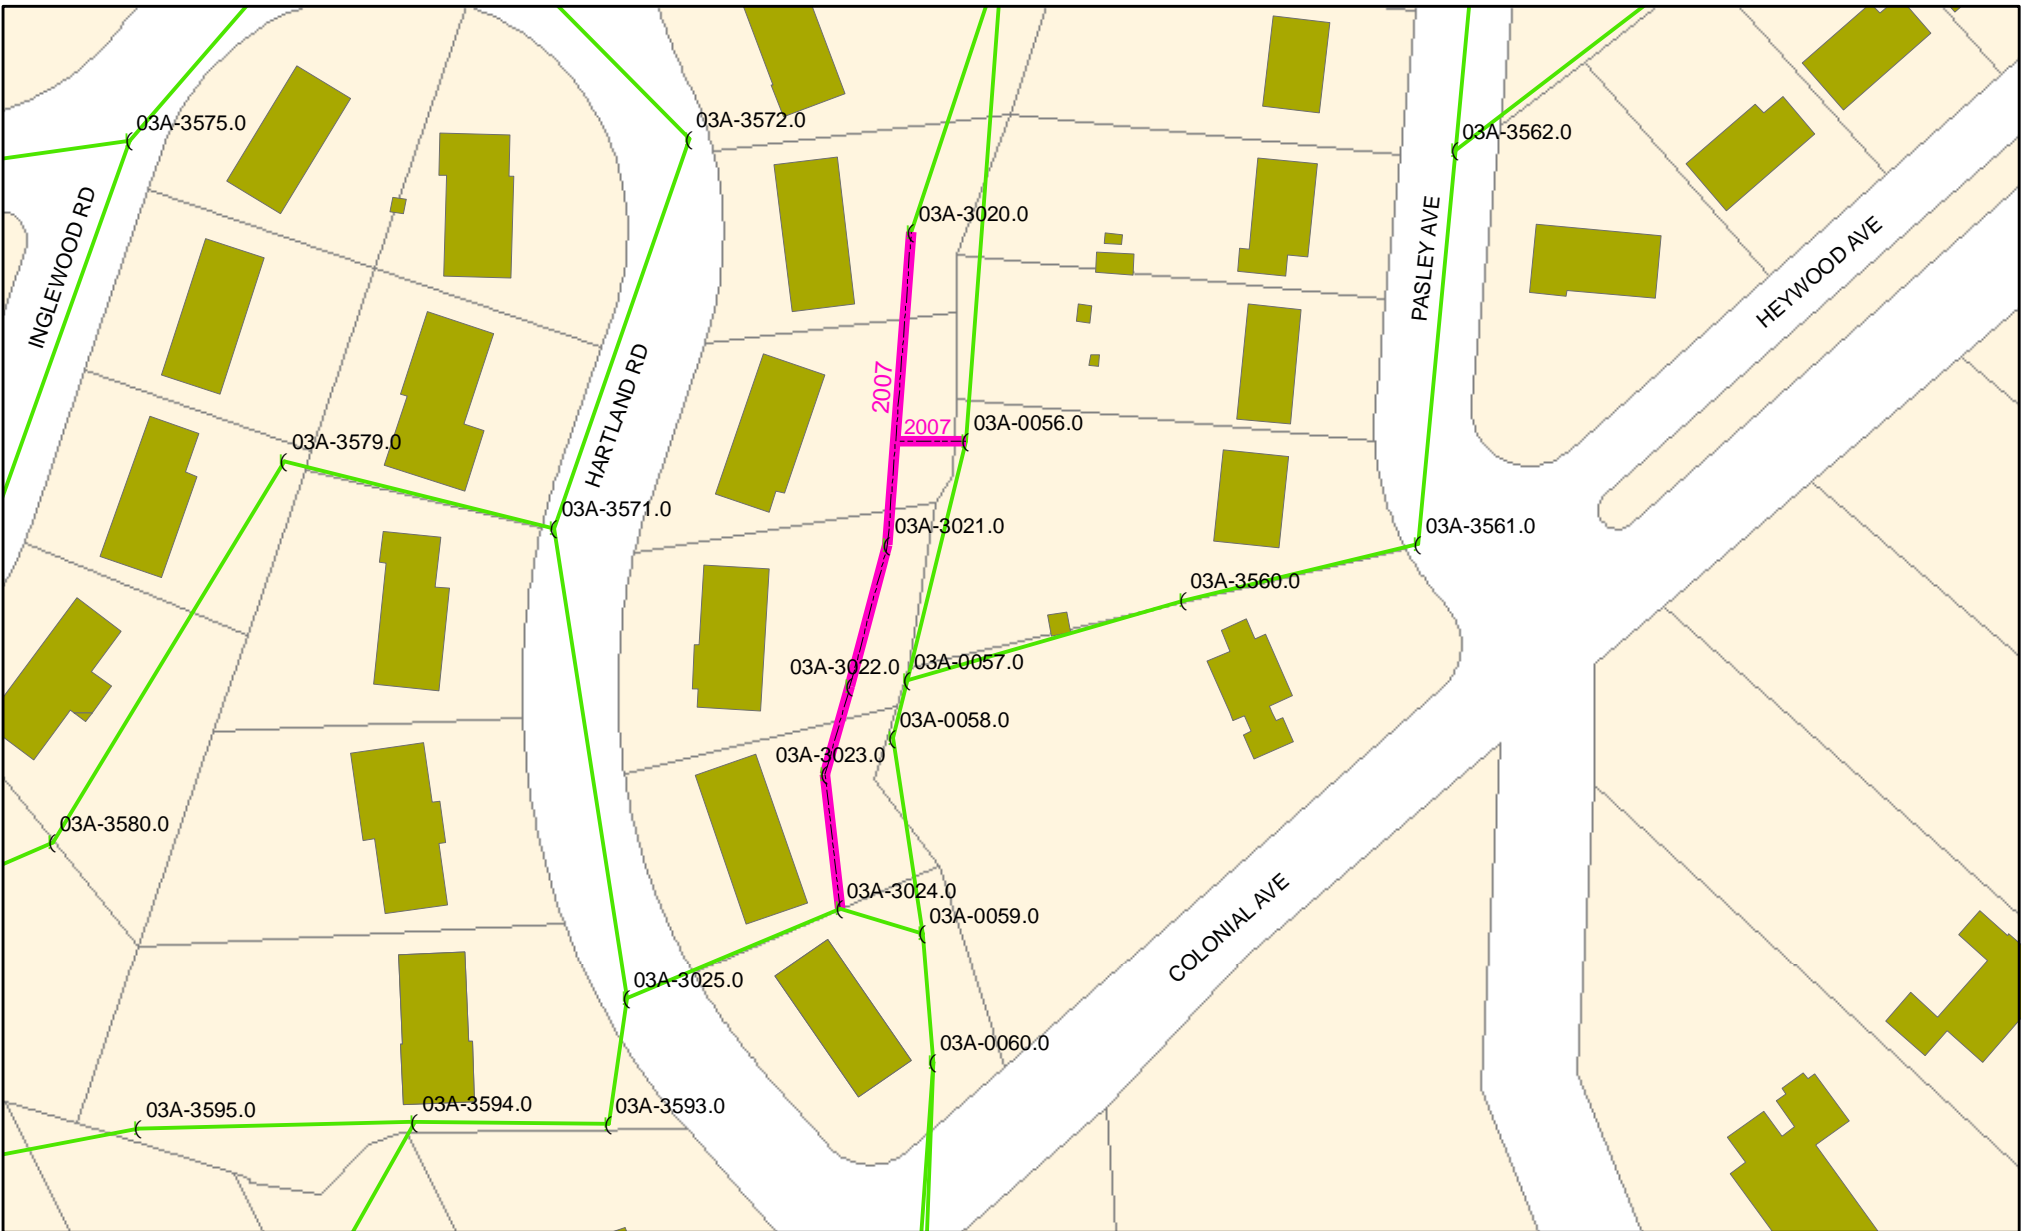

Legend

- Proposed Sanitary Sewer (
- Existing Sanitary Sewer (

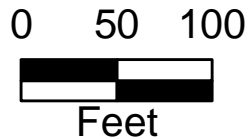

3

**Capital Improvement Program
Western Virginia Water Authority**

Project:	3500 Block Hartland Road Sewer Replacement
Total Length:	700 Ft
Date:	March 27, 2008
File Name:	3500BlkHartland.pdf

