


Legend

- Proposed Sanitary Sewer (
- Existing Sanitary Sewer (

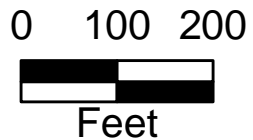


3

**Capital Improvement Program
Western Virginia Water Authority**

Project:	Buckhorn Road Sewer Rehabilitation
Total Length:	560 Ft
Date:	March 27, 2008
File Name:	2007Buckhorn.pdf




WESTERN VIRGINIA
WATER AUTHORITY

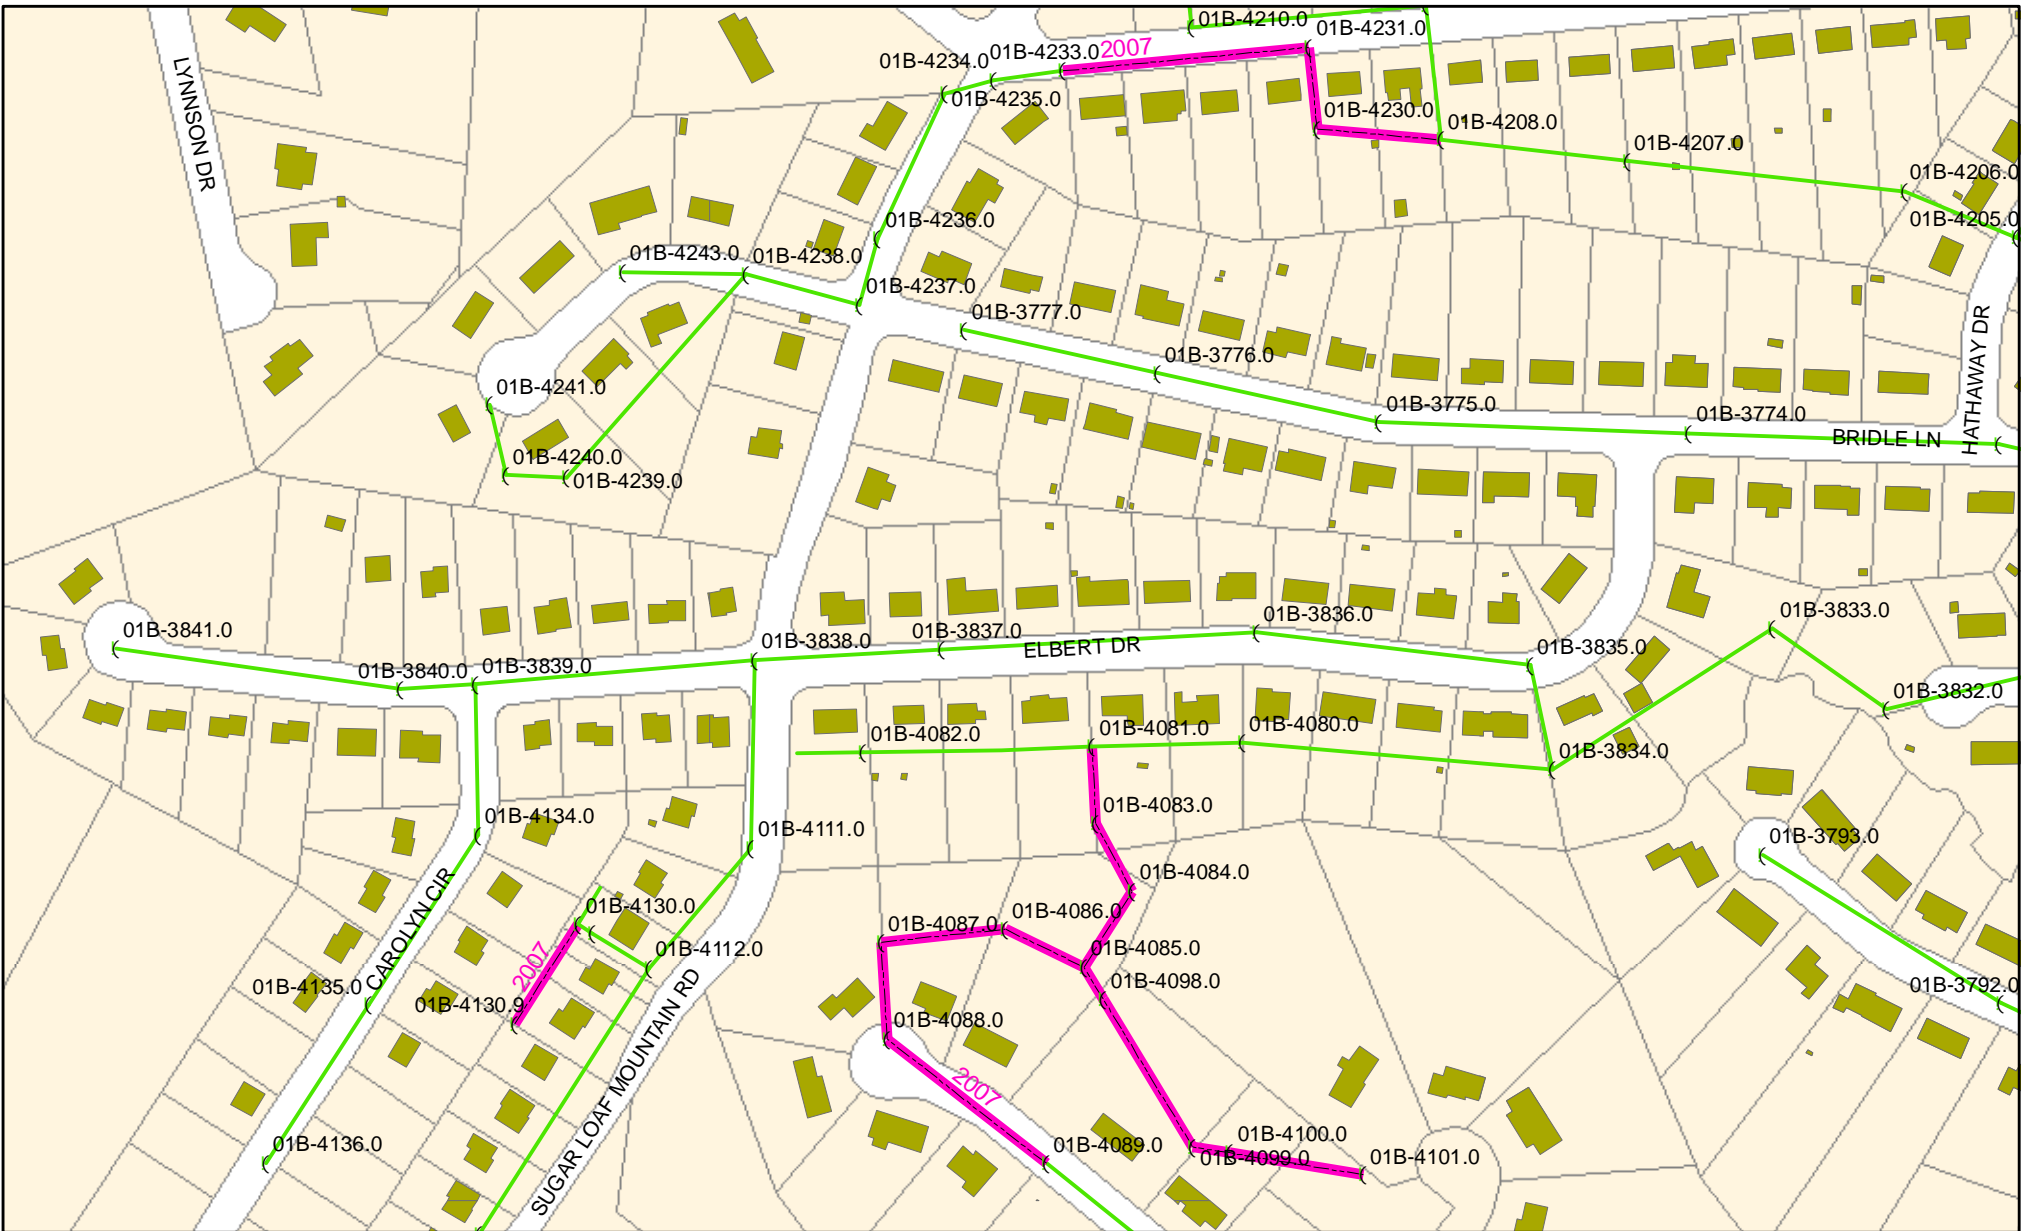

Legend

Proposed Sanitary Sewer  ()
 Existing Sanitary Sewer  ()

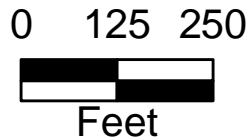


**Capital Improvement Program
 Western Virginia Water Authority**

3	Project:	Sugar Loaf Mountain Road Sewer Rehabilitation
	Total Length:	2,048 Ft
	Date:	March 27, 2008
	File Name:	2007SugarLoafMtRd.pdf




WESTERN VIRGINIA
WATER AUTHORITY

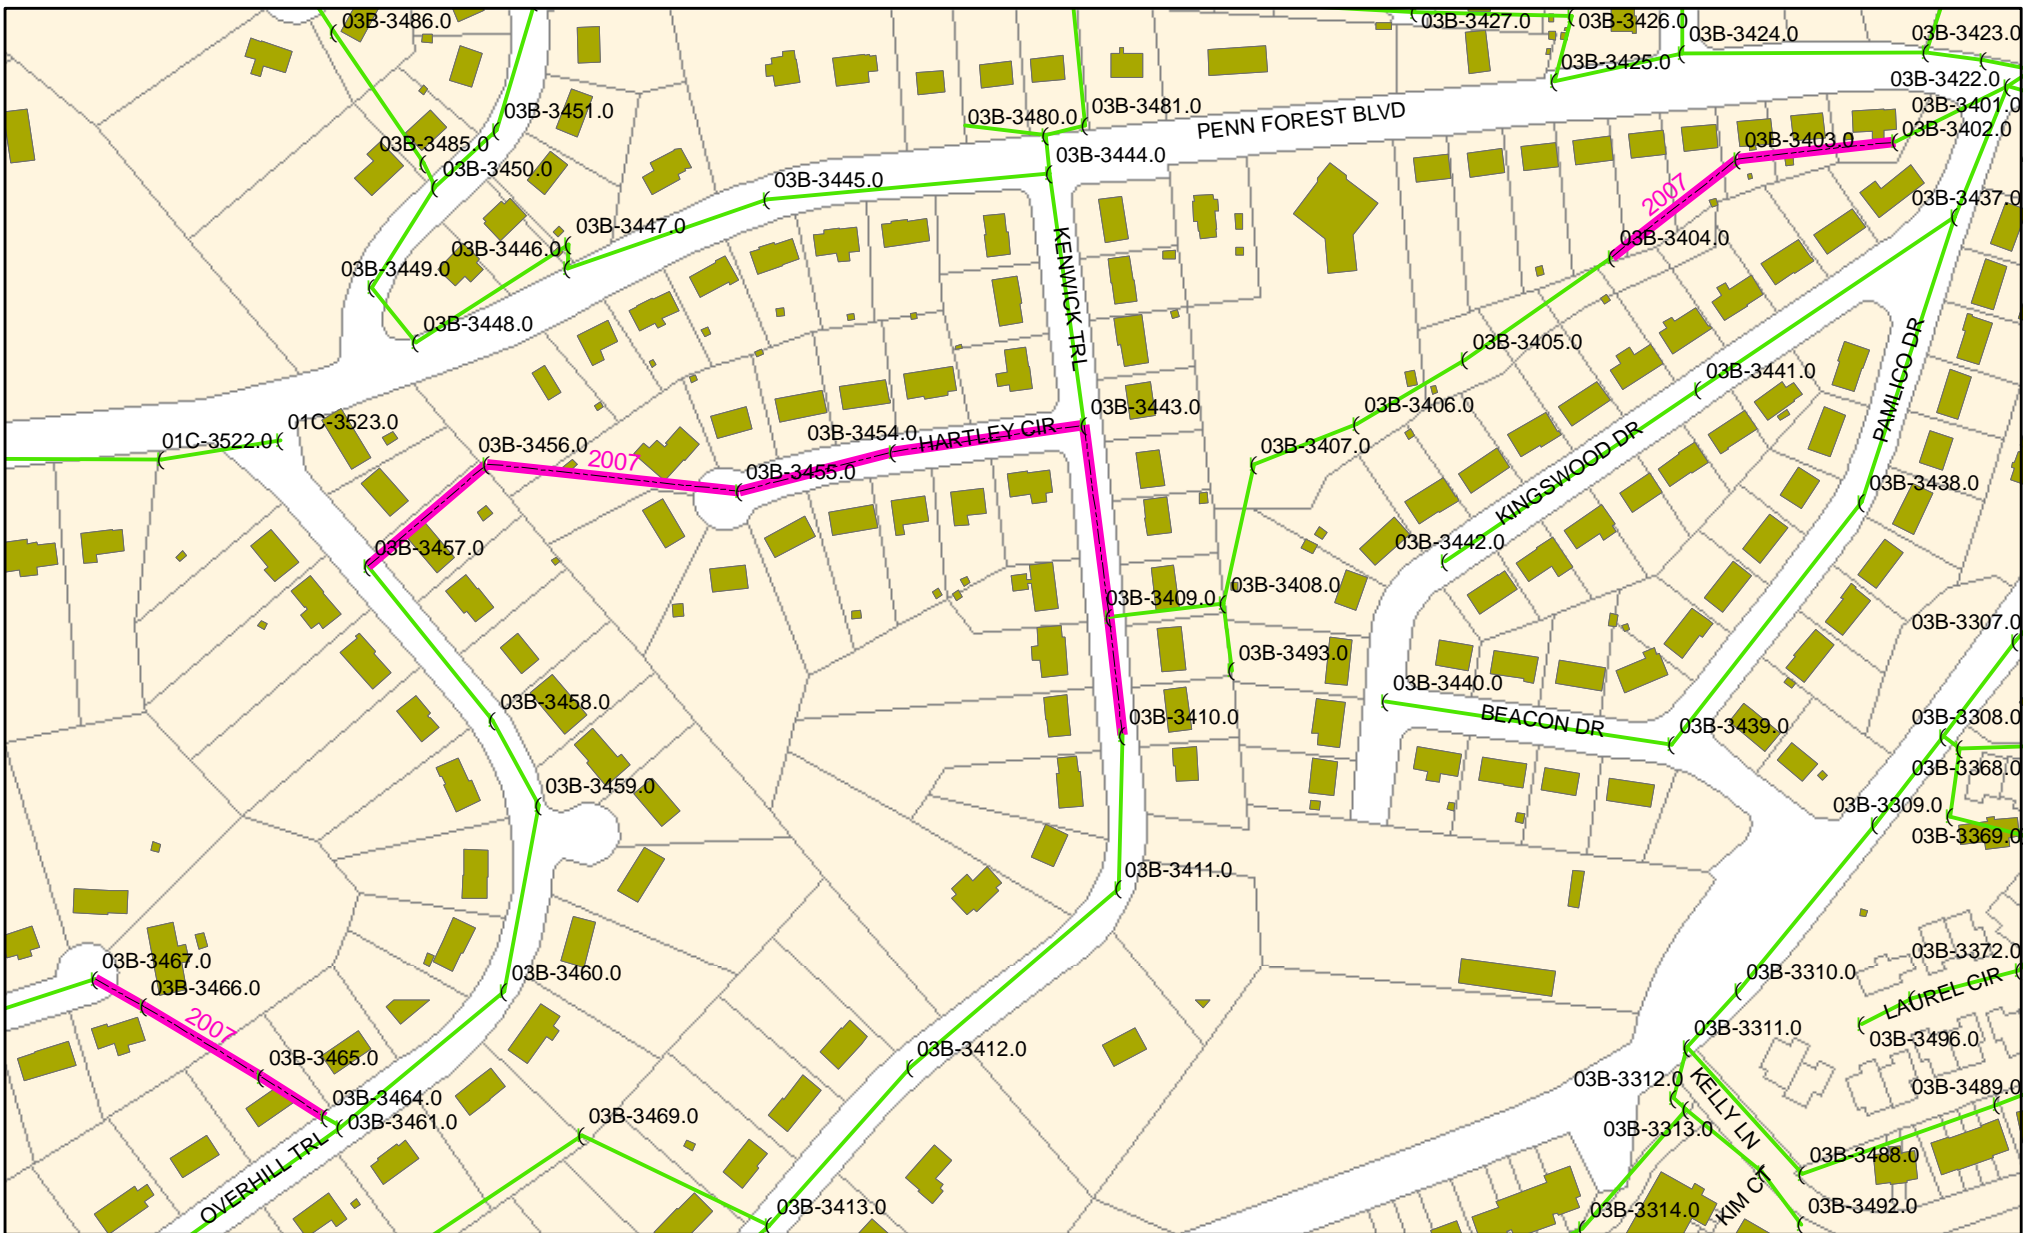

Legend

- Proposed Sanitary Sewer (
- Existing Sanitary Sewer (

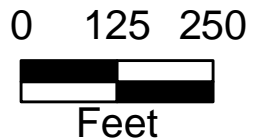

**Capital Improvement Program
Western Virginia Water Authority**

Project: Upper Murray Run Interceptor
Sewer Rehabilitation

Total Length: 2,268 Ft

Date: March 27, 2008

File Name: 2007UpperMurrayRehab.pdf



WESTERN VIRGINIA
WATER AUTHORITY

3